


SKALA 1:25

ISTN. ZADASZENIA WEJŚĆ - WYKAZ ELEMENTÓW

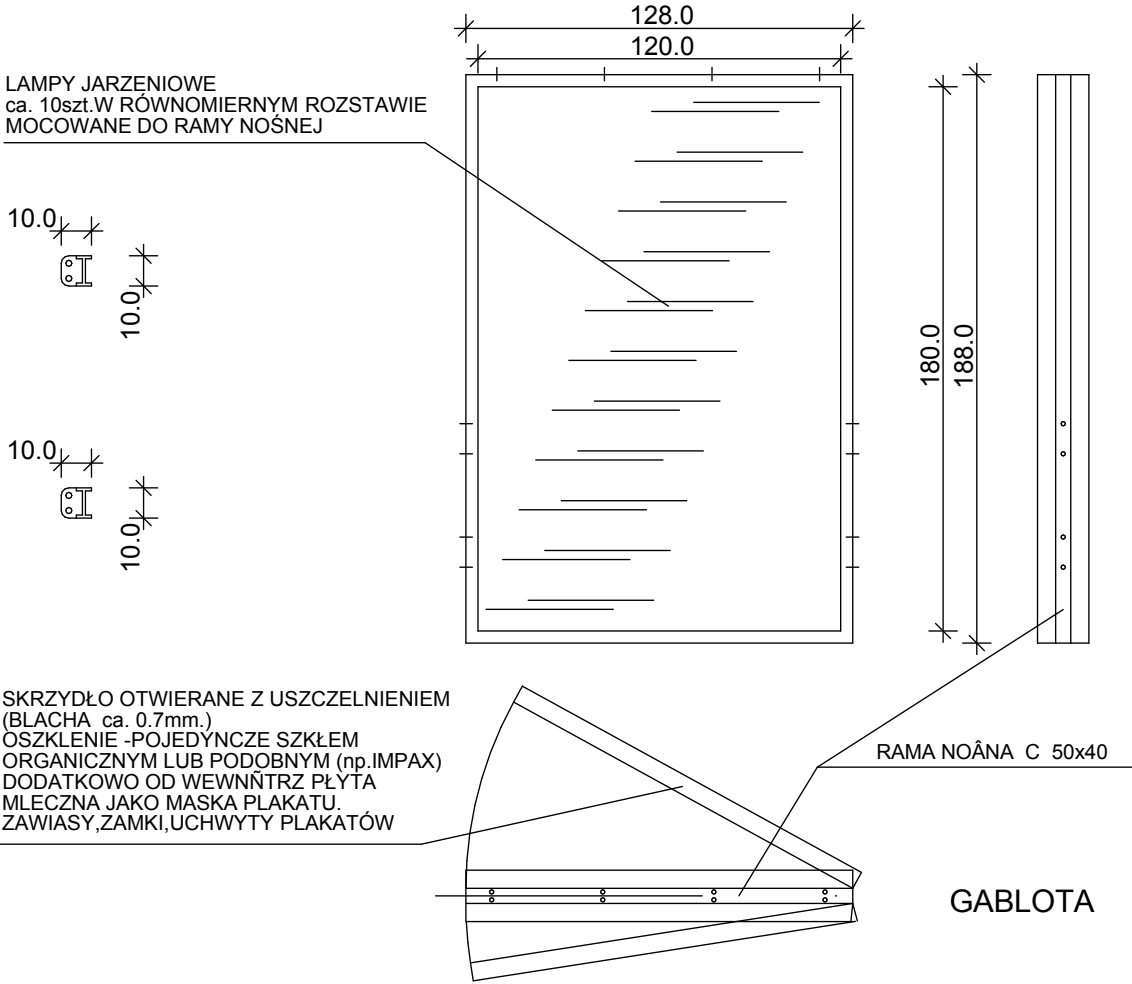

ELEMENT		NR. DASZKU	NR. I. - K	NR. II. - H	NR. III. - J-L	NR. IV. - L	NR. V. - G	NR. VI. - F-L	NR.VII. - K1	NR.VIII.-H1-L	NR. IX. - F1	NR. X. -G1-L	NR. XI. - E-L	NR.XII. - E1	NR.XIII.-E1-L	NR.XIV. - D	NR.XV. - A1	NR.XVI.- B1	NR.XVII.-C1-L	NR.XVIII.-X1-L	NR.XIX. - B	NR. XX. - C
ELEMENT - B			12	12	12	12	12	8	8	8	8	8	8	8	2	2	8	8	8	20	4	4
ELEMENT - A			26	26	26	26	18	18	18	18	18	18	18	18	8	8	18	18	18	42	10	10
BELKA - B			1	1	1	1	1	1	1	1	1	1	1	1			1	1	1	1	1	1
BELKA - A			5	5	5	5	3	3	3	3	3	3	3	3	2	2	3	3	3	5	1	1
GABLOTA			13	13	13	13	9	9	9	9	9	9	9	9	4	4	9	9	9	21	5	5

GABLOTY