


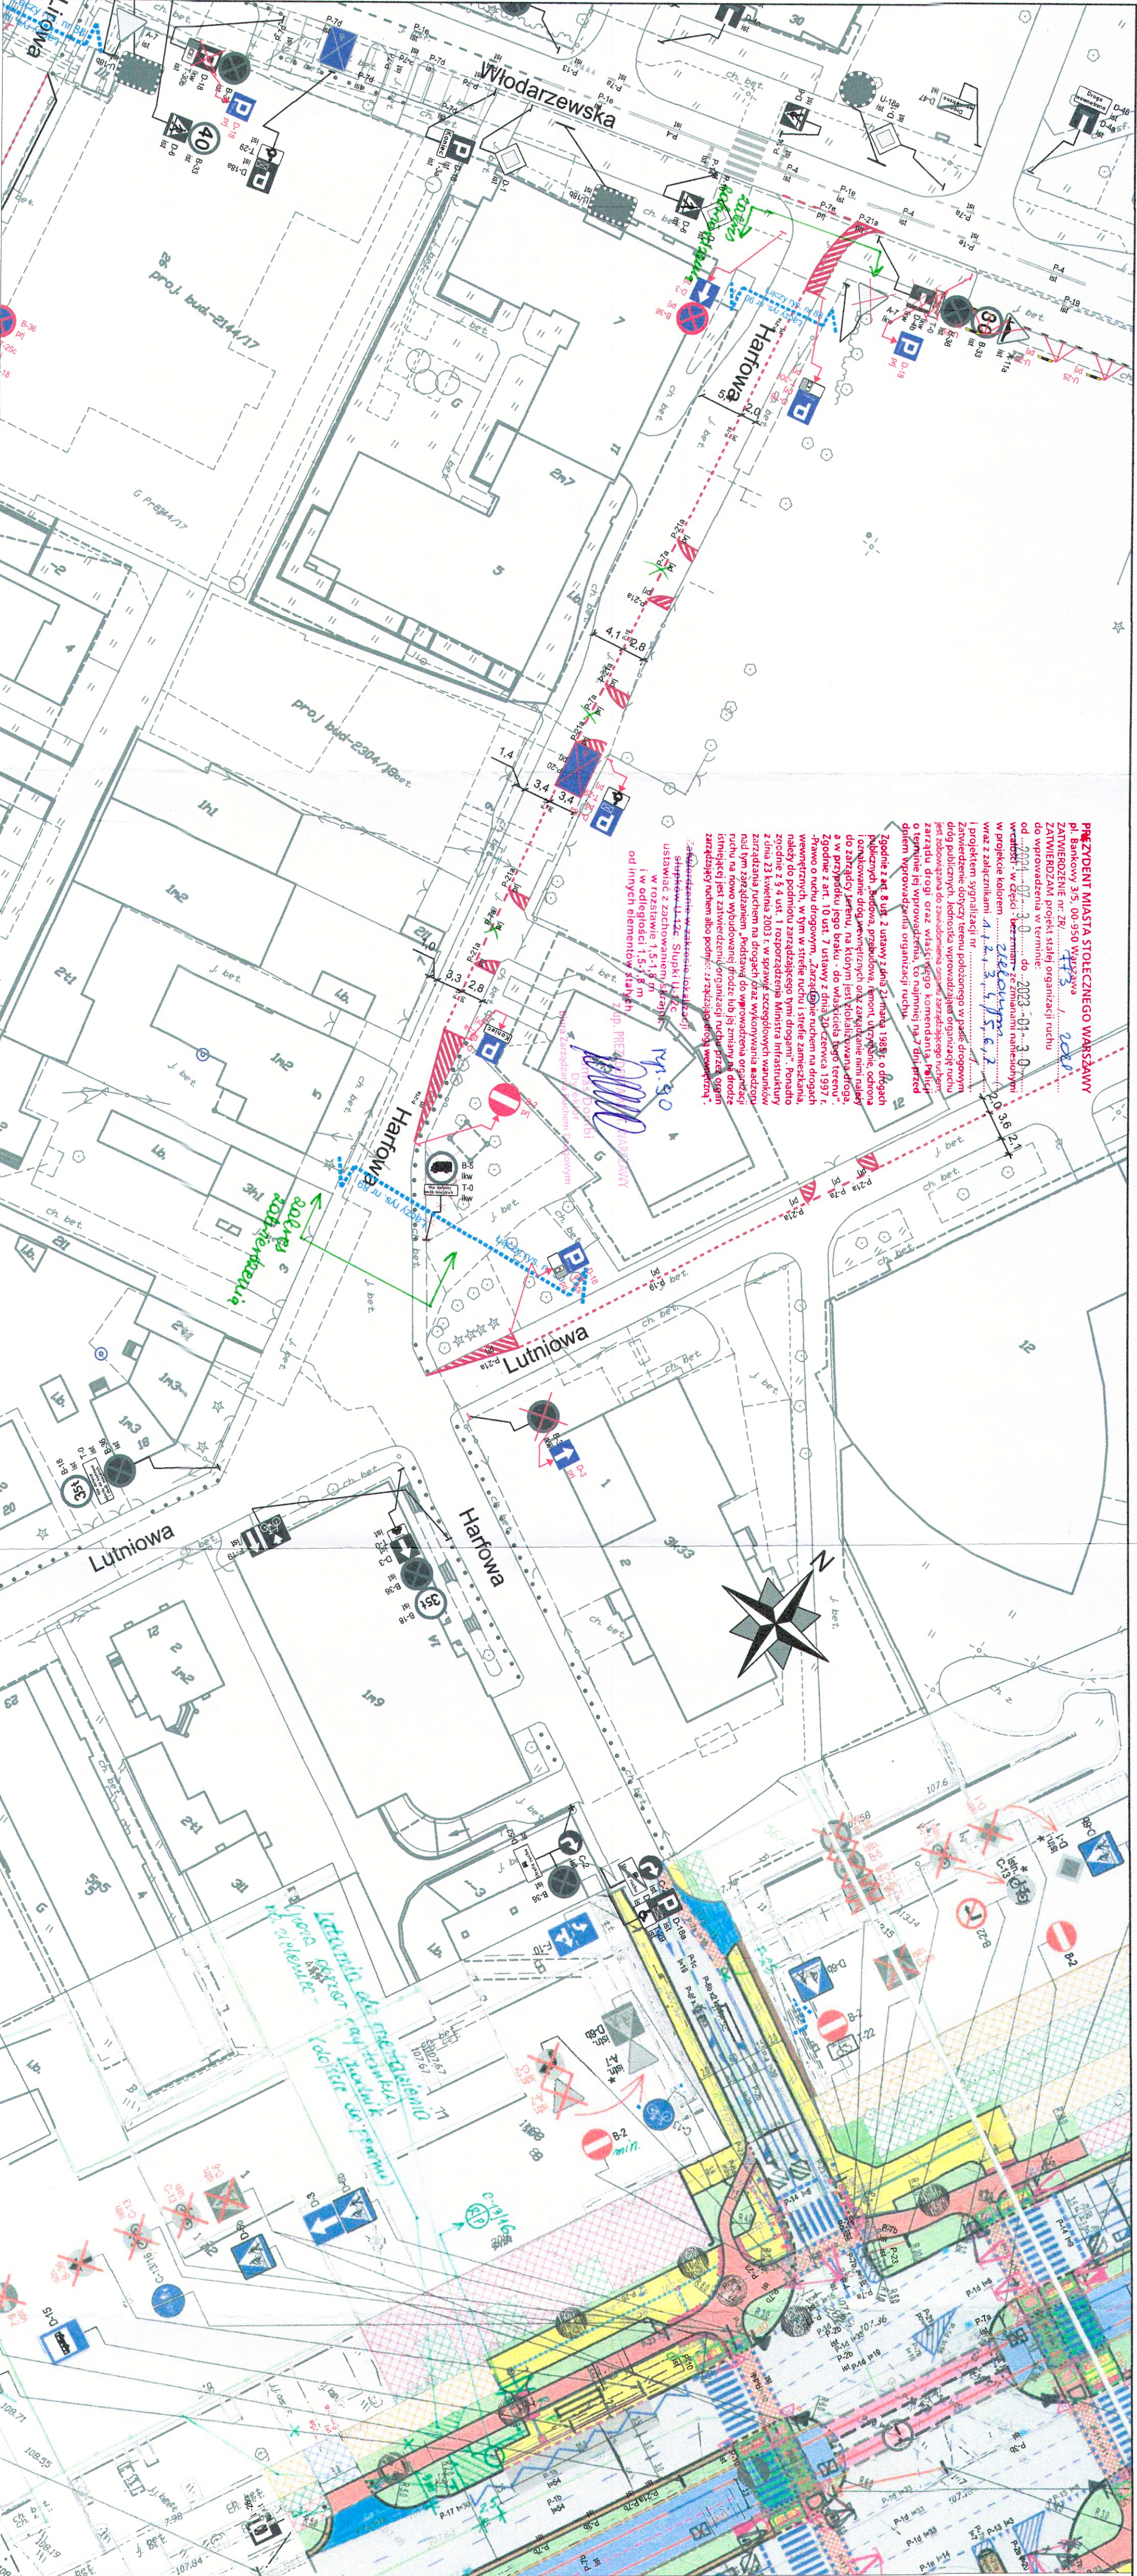

do wprowadzenia w terminie:
